

# SEWER SERVICE DIAGRAM


## DESCRIPTION OF WORK/S: TWO HOME UNITS

(RESIDENTIAL DWELLING, COMMERCIAL, WAREHOUSE, FACTORY, HOME UNITS, SCHOOL ETC.)

### SYMBOLS AND ABBREVIATIONS

Further acceptable abbreviations may be used as identified in AS/NZS 3500.2.2003 Sanitary Plumbing and Drainage Table 6.1 and OFT Sewer Service Diagram Requirements.

|       |        |                             |
|-------|--------|-----------------------------|
| ■/○   | MH     | Manhole                     |
| □     | BT     | Boundary Trap / Riser       |
| ●     | ROP    | Rod Out Point               |
| ■     | Pit    | Pit                         |
| ▢     | G      | Grease Interceptor          |
| ▨     | CPS    | Coalescing Plate Separator  |
| ▤     |        | Grated Drain                |
| ×     | Sealed | Capped Point                |
| ■     | BV     | Boundary Valve              |
| ⊠     | ORG    | Gully                       |
| ⊣     | RV     | Reflux Valve                |
| ○     | IO     | Inspection Opening          |
| ○     | WS     | Waste Stack                 |
| ○     | V      | Vent Pipe                   |
| ○     | IPMF   | Induct Pipe Mica Flap       |
| ○     | DP     | Stormwater Downpipe         |
| ■     | FW     | Floor Waste                 |
| ■     | BTFW   | Basket Trap                 |
| ↑     | A.A.V. | Air Admittance Valve        |
| ○     | BS     | Sink (Bar)                  |
| ○     | CS     | Cleaners Sink               |
| ○     | SS     | Slop Sink                   |
| ○     | Bth.   | Bath Waste                  |
| ○     | H      | Basin                       |
| ○     | Shr    | Shower                      |
| ○     | WC     | Water Closet                |
| ○     | (L)    | Trough Laundry              |
| ○     | S      | Sink (Kitchen)              |
| ○     | Ur     | Urinal                      |
| ○     | TD     | Tundish                     |
| ○     | DWM    | Dish Washing Machine        |
| ○     | GWM    | Glass Washing Machine       |
| ○     | DF     | Drinking Fountain           |
| ○     | PU     | Pump Unit                   |
| ○     | OTS    | Onsite Treatment System     |
| —     |        | Sewer Pipe                  |
| - - - |        | Stormwater Pipe             |
| ⋯     |        | Subsoil "Agricultural" Pipe |
| —     |        | Sewer Main                  |
| —     |        | Stormwater Main             |
| —     |        | Council Easement            |
| —     | TW     | Trade Waste                 |

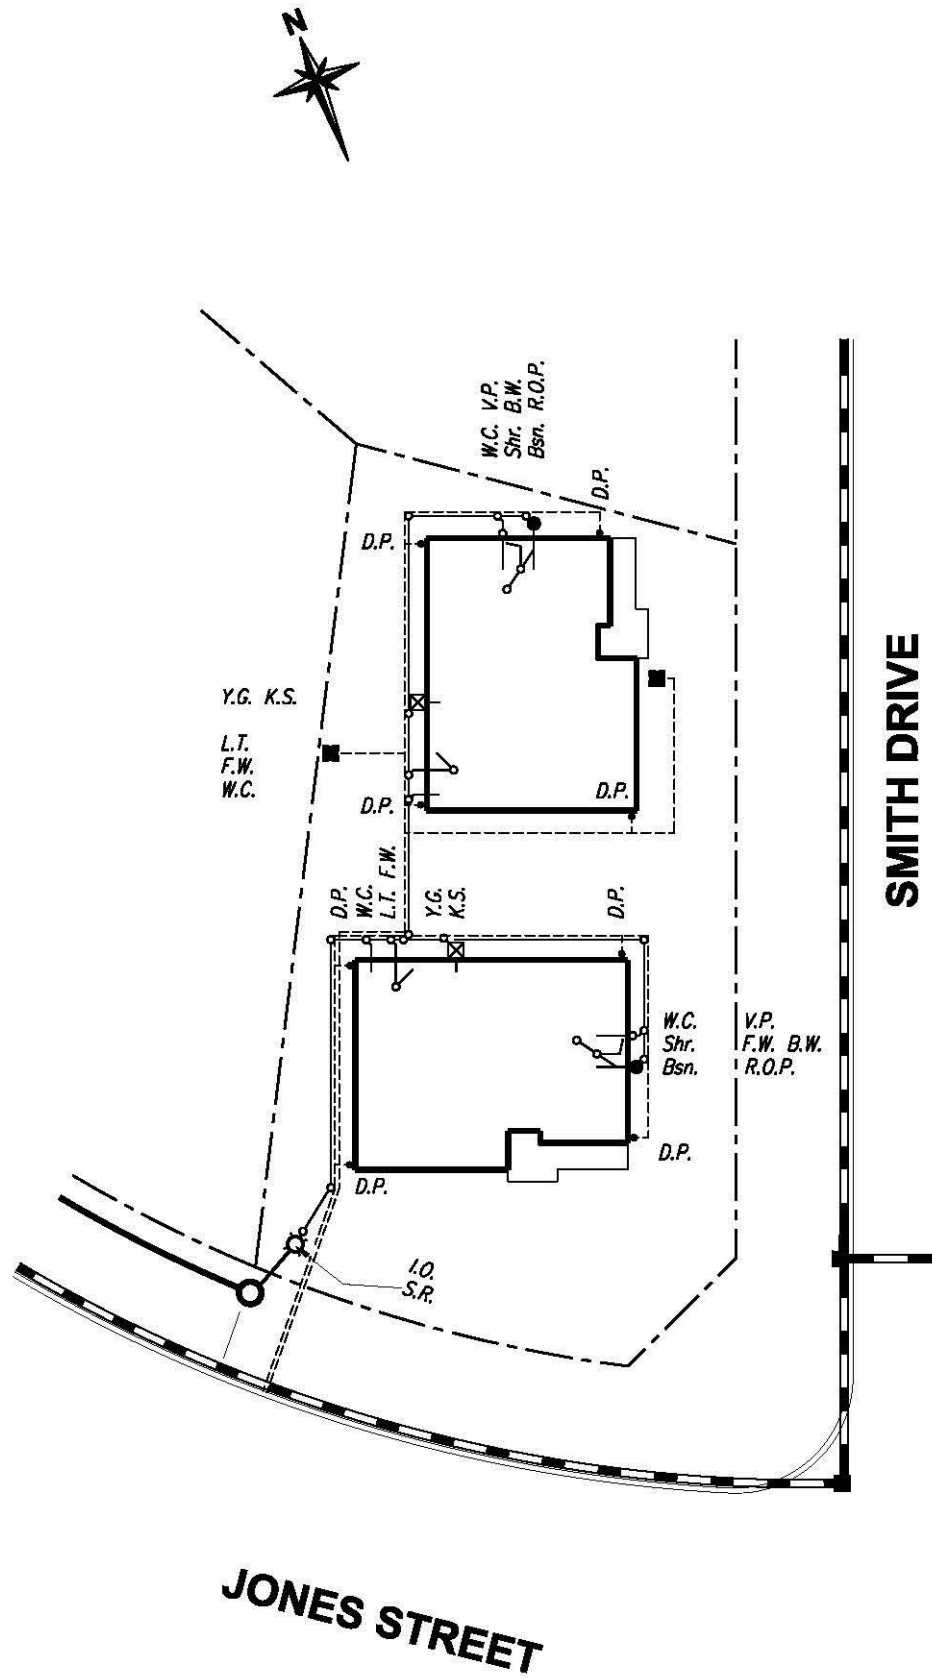

| SEWER SERVICE DIAGRAM          |                                     |
|--------------------------------|-------------------------------------|
| OWNER :                        | <b>A.J. CITIZEN<br/>R.U. PERSON</b> |
| LOT No. :                      | <b>12</b>                           |
| HOUSE No. :                    | <b>65</b>                           |
| STREET :                       | <b>SMITH DR</b>                     |
| LOCALITY :                     | <b>WEST UTOPIA</b>                  |
| PLUMBER :                      | <b>A. PLUMBER</b>                   |
| LICENSE No. :                  | <b>123456C</b>                      |
| SIGNATURE :                    |                                     |
| DATE :                         | <b>04/05/2009</b>                   |
| SCALE :                        | <b>1:200</b>                        |
| PERMIT No. :                   |                                     |
| CONSTRUCTION CERTIFICATE No. : | <b>CC13/0900</b>                    |