

# SEWER SERVICE DIAGRAM


## DESCRIPTION OF WORK/S: HOTEL

(RESIDENTIAL DWELLING, COMMERCIAL, WAREHOUSE, FACTORY, HOME UNITS, SCHOOL ETC.)

### SYMBOLS AND ABBREVIATIONS

Further acceptable abbreviations may be used as identified in AS/NZS 3500.2.2003 Sanitary Plumbing and Drainage Table 6.1 and OFT Sewer Service Diagram Requirements.

- /○ MH Manhole
- BT Boundry Trap / Riser
- ROP Rod Out Point
- Pit
- ▢ G Grease Interceptor
- ▨ CPS Coalescing Plate Separator
- ▤ Grated Drain
- × Sealed Capped Point
- ▬ BV Boundary Valve
- ⊠ ORG Gully
- ➔ RV Reflux Valve
- IO Inspection Opening
- WS Waste Stack
- V Vent Pipe
- IPMF Induct Pipe Mica Flap
- DP Stormwater Downpipe
- ▢ FW Floor Waste
- ▢ BTFW Basket Trap
- ↑ A.A.V. Air Admittance Valve
- BS Sink (Bar)
- CS Cleaners Sink
- SS Slop Sink
- Bth. Bath Waste
- H Basin
- Shr Shower
- WC Water Closet
- (L) Trough Laundry
- S Sink (Kitchen)
- Ur Urinal
- TD Tundish
- DWM Dish Washing Machine
- GWM Glass Washing Machine
- DF Drinking Fountain
- PU Pump Unit
- OTS Onsite Treatment System
- Sewer Pipe
- Stormwater Pipe
- ..... Subsoil "Agricultural" Pipe
- Sewer Main
- Stormwater Main
- Council Easement
- TW Trade Waste

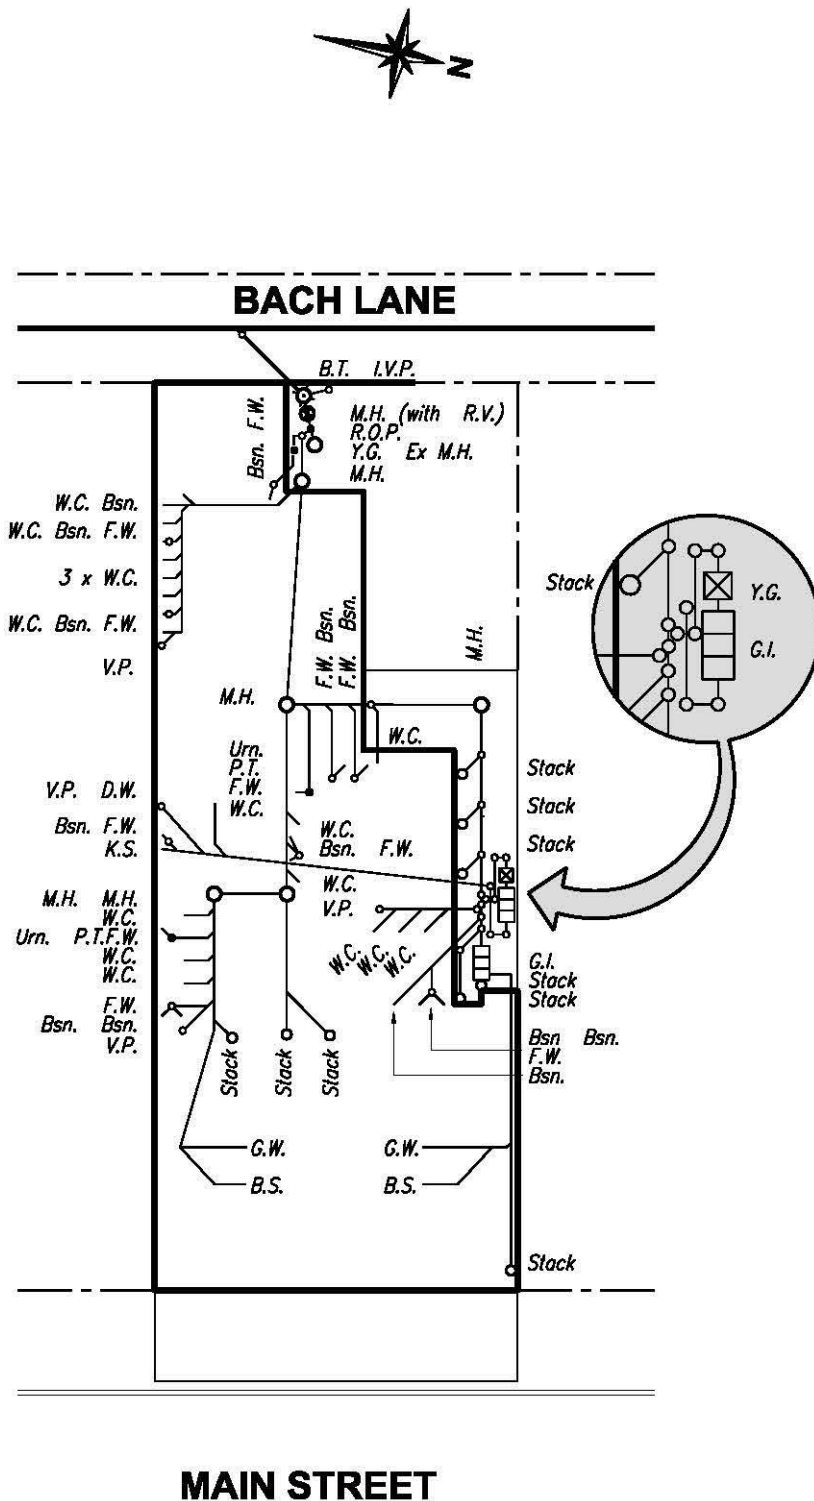

SEWER SERVICE DIAGRAM	
OWNER :	<b>PUBZARUS P/L</b>
LOT No. :	<b>1</b>
HOUSE No. :	<b>55</b>
STREET :	<b>MAIN ST</b>
LOCALITY :	<b>EAST UTOPIA</b>
PLUMBER :	<b>A. PLUMBER</b>
LICENSE No. :	<b>123456C</b>
SIGNATURE :	
DATE :	<b>04/05/2009</b>
SCALE :	<b>1:200</b>
PERMIT No. :	
CONSTRUCTION CERTIFICATE No. :	<b>CC13/0900</b>